
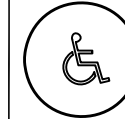


## Play & Park Structures

Minimum Area Required:  
53'-0" x 44'-10"


Scale:  $\frac{3}{16}'' = 1'-0''$   
This drawing can be  
scaled only when in  
an 11" x 17" format

Quote Number:  
20-122404A

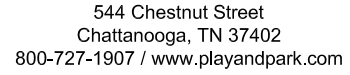

Total Play Components
Elevated Play Components
Elevated Play Components Accessible by Ramp
Elevated Components Accessible by Transfer
Accessible Ground Level Components Shown
Different Types of Ground Level Components

15			
11			<u>User Capacity</u>
0	Req.	0	60-70
9	Req.	6	<u>Critical Fall Height</u>
4	Req.	4	8'-0"
3	Req.	3	

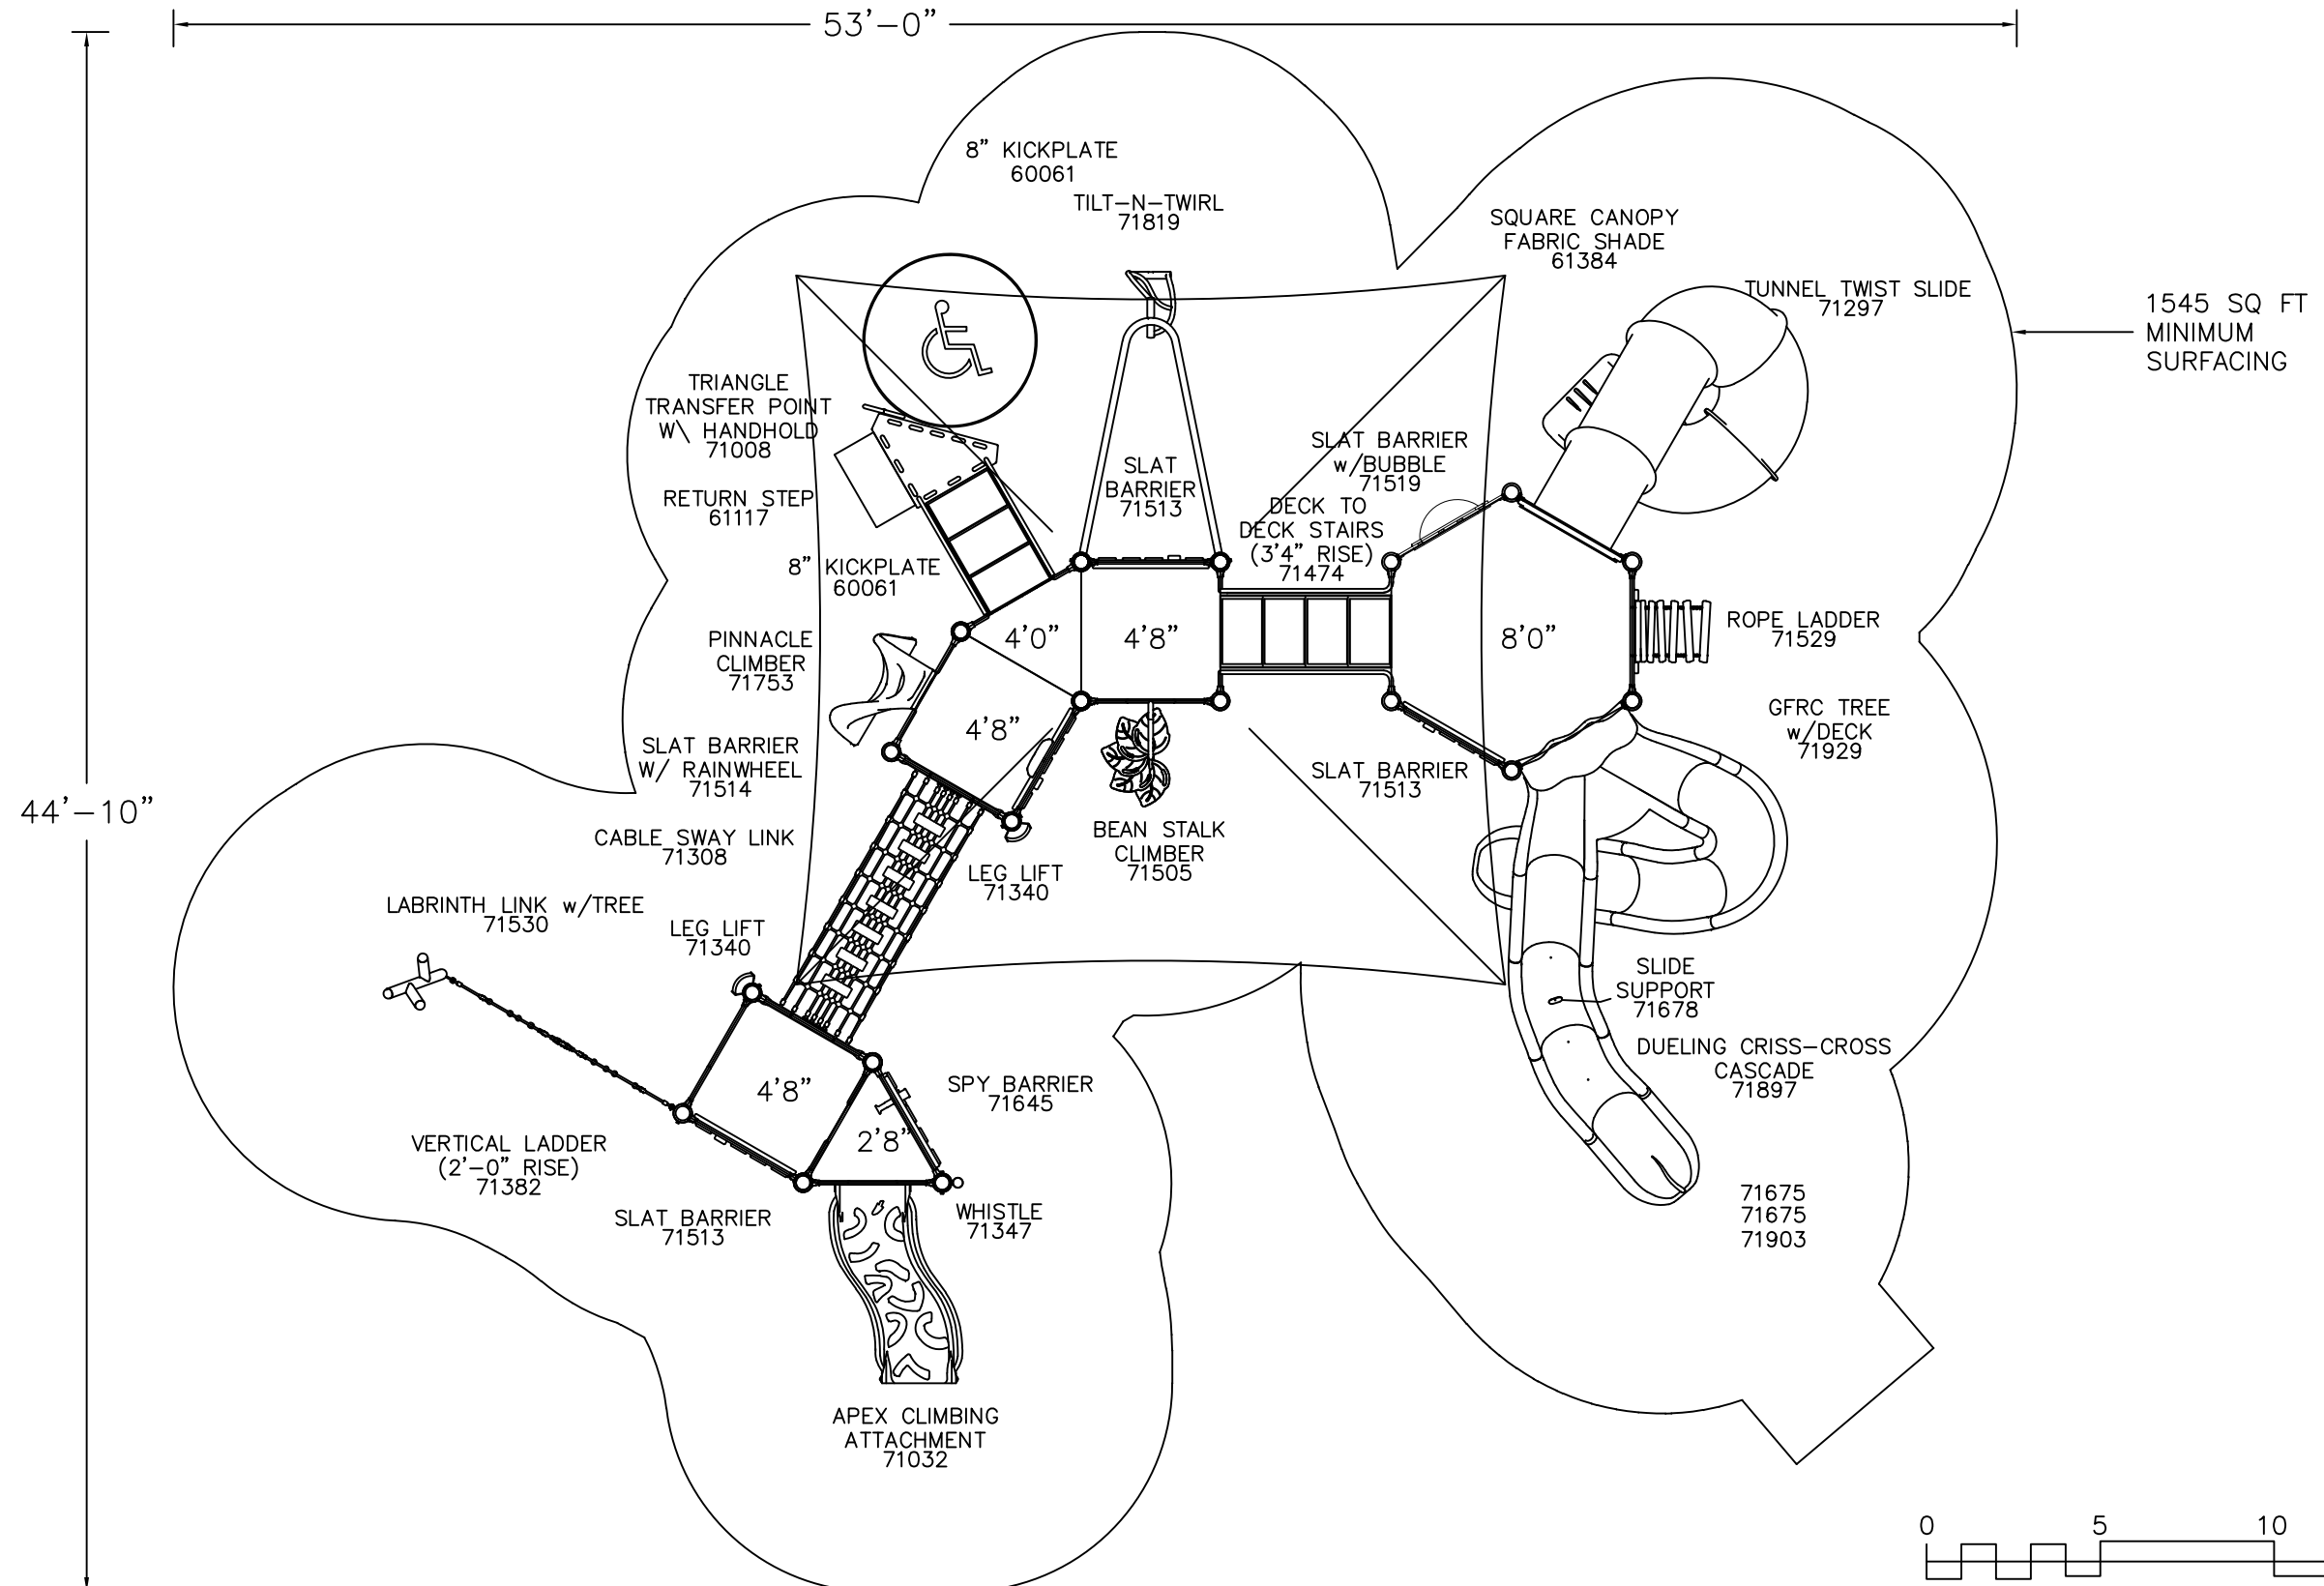

It is the manufacturer's opinion that the structure shown herein complies with current ada standards concerning accessibility if used with proper accessible surfacing and together with other necessary ground level play equipment.

**IT IS THE MANUFACTURER'S OPINION THAT THE STRUCTURES SHOWN HEREIN COMPLY WITH CURRENT AND STANDARD CONCERNING ACCESSIBILITY. IT IS THE OWNER'S RESPONSIBILITY TO ENSURE THAT PROPER ACCESSIBLE SURFACING IS USED TOGETHER WITH OTHER NECESSARY GROUND LEVEL PLAY EQUIPMENT.**