

20-139464	This play equipment is recommended for children ages: 5-12	Scale: 1/4" = 1'-0" This drawing can be scaled only when in	Drawn By: Date: 12/22/20	play&park structures®	Total Play Components Elevated Play Components Elevated Play Components Accessible by Ramp Elevated Components Accessible by Transfer	1 1 1	
Play and Park Structures	Minimum Area Required: 86'-10" x 57'-9"	an 24" x 36" format	Quote Number: 20-139464	544 Chestnut Street Chattanooga, TN 37402 800-727-1907 / www.playandpark.com	Accessible Ground Level Components Shown Different Types of Ground Level Components	17 Req. 6 4 Req. 3	

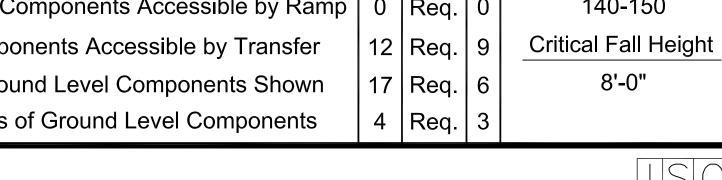

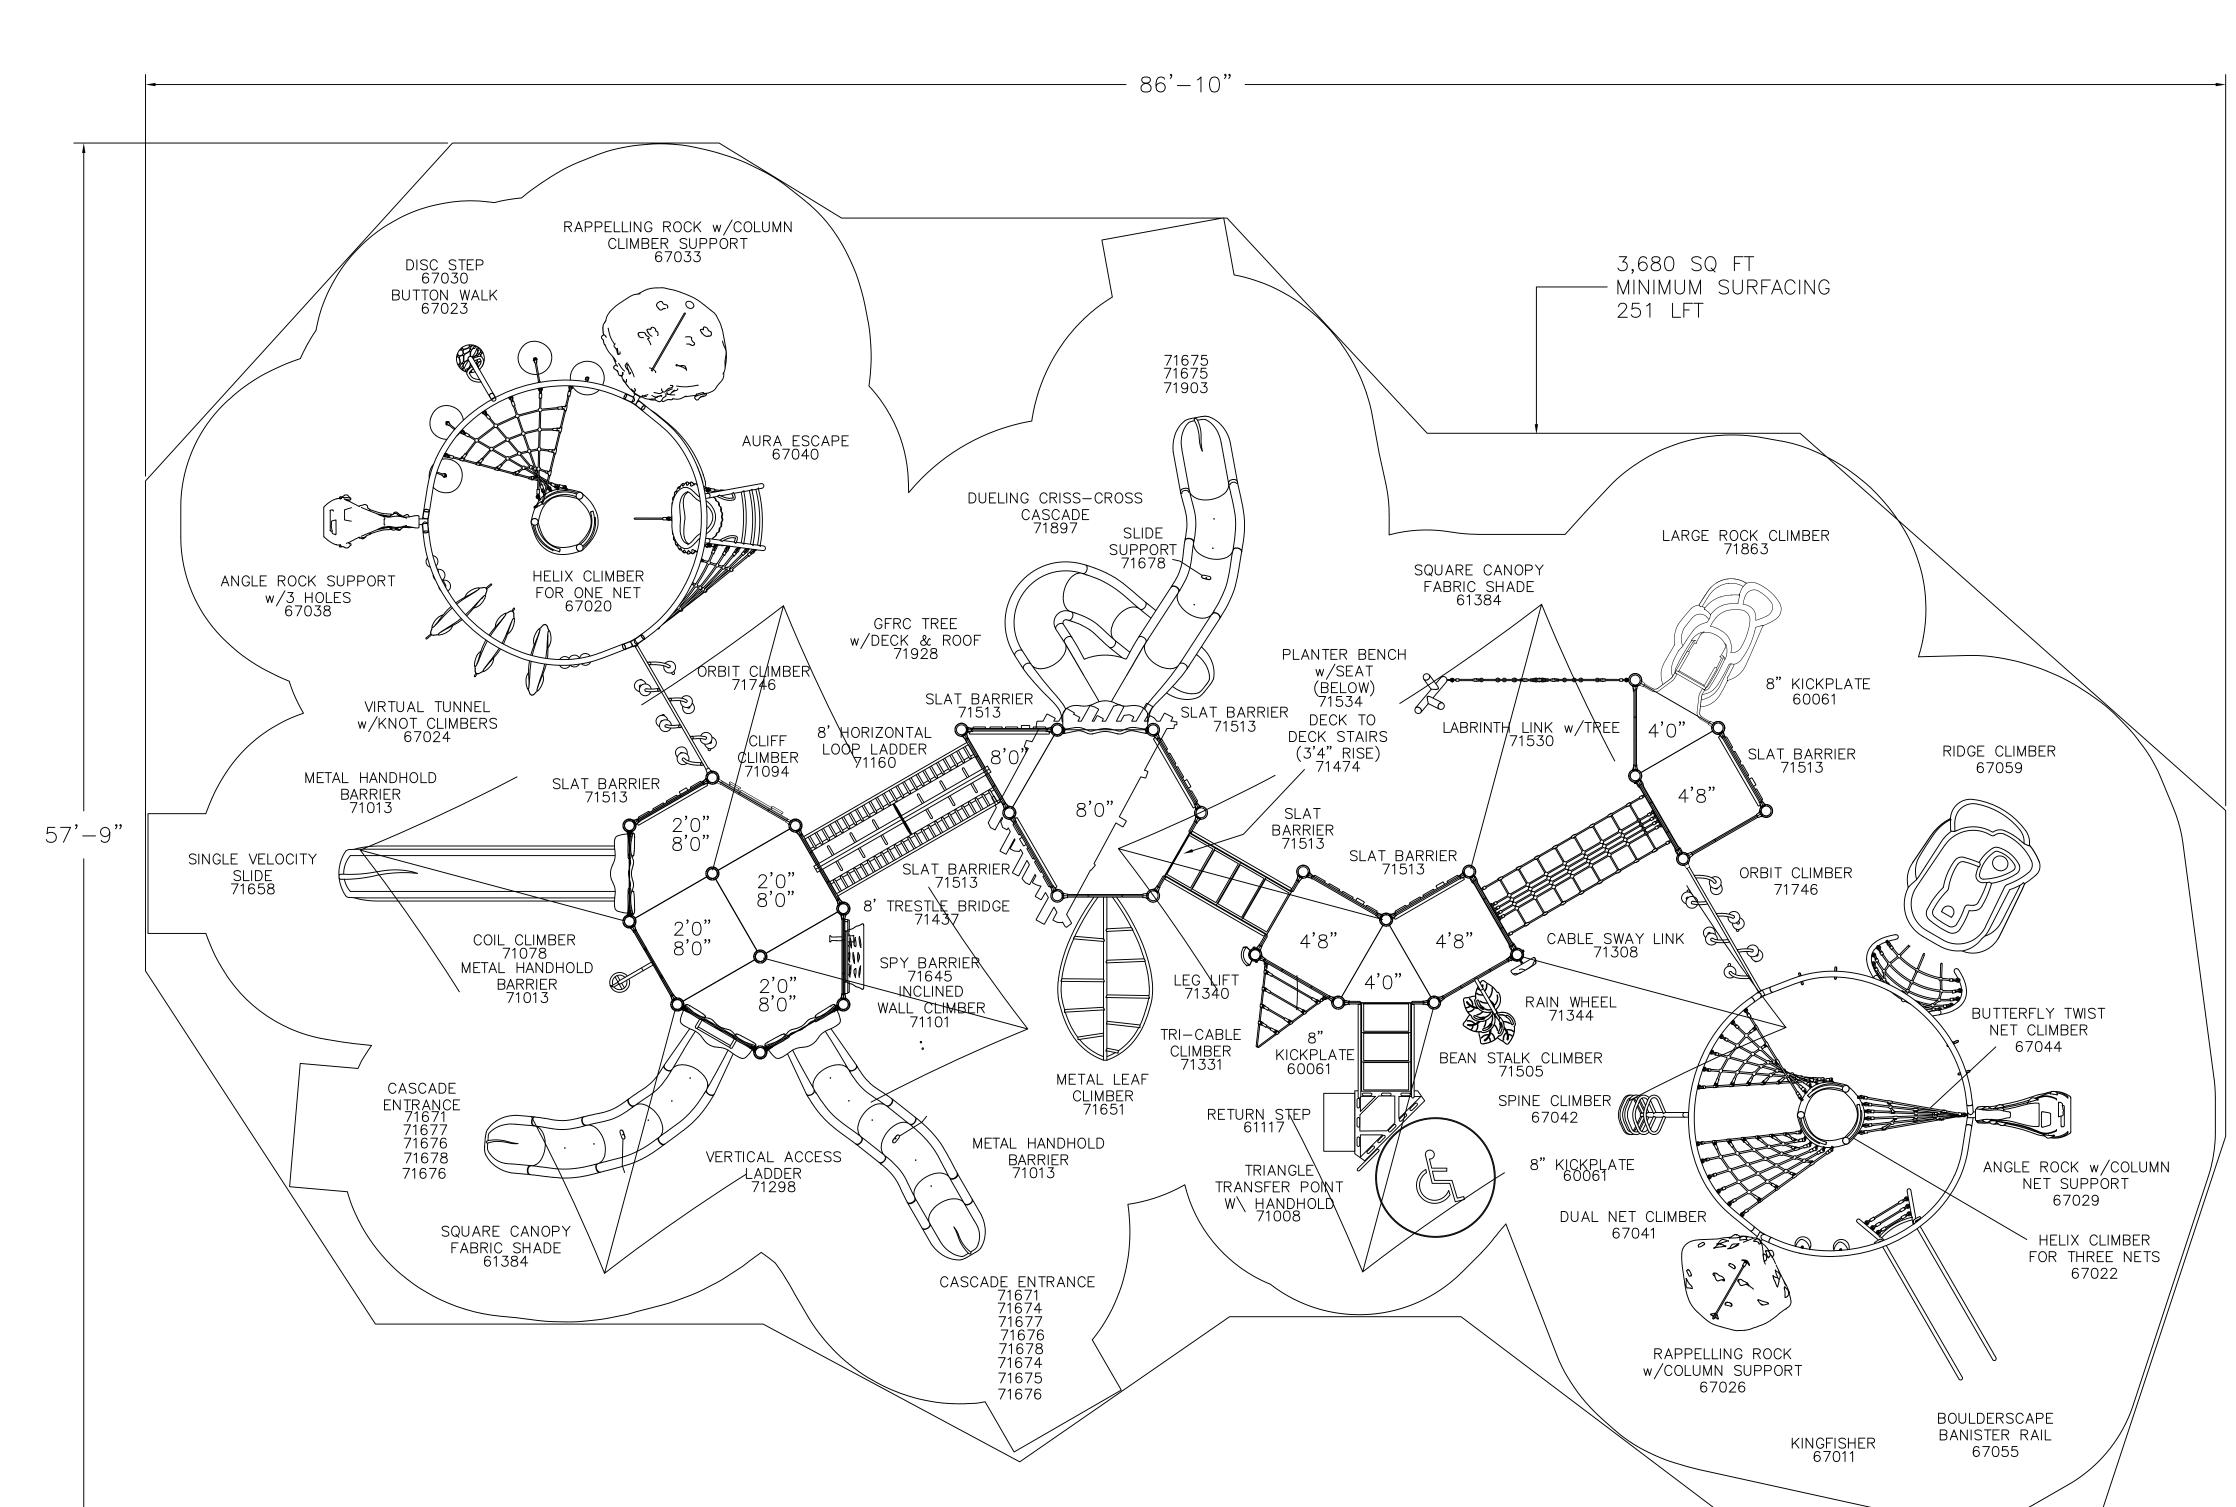



It is the manufacturer's opinion that the structure shown herein complies with current ada standards concerning accessibility if used with proper accessible surfacing and together with other necessary ground level play equipment. Top View drawings and measurements are for overall site and structure appearance purposes. Top view should not be conceived as a construction detail; therefore, all measurements and slope requirements should be field verified prior to construction. IMPORTANT: Never install play equipment over hard, unresilient surfaces such as asphalt, concrete, or compacted earth. It is the owner's responsibility to ensure the "minimum area required" contains an appropriate amount of resilient material to cushion accidental falls.