

20-180937

Play and Park Structures



This play equipment is recommended for children ages:
5-12
Minimum Area Required:
99'-6" x 69'-5"


Scale: 1/4" = 1'-0"
This drawing can be scaled only when in an 24" x 36" format

Drawn By:

Date:
12/22/2023
Quote Number:
20-180937

play&park
structures
A PLAYCORE Company

544 Chestnut Street
Chattanooga, TN 37402
800-727-1907 / www.playandpark.com

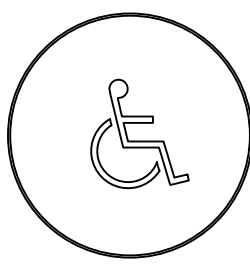


Total Play Components
Elevated Play Components
Elevated Play Components Accessible by Ramp
Elevated Components Accessible by Transfer
Accessible Ground Level Components Shown
Different Types of Ground Level Components

61
46
15
44
15
6
Req.
Req.
Req.
Req.

User Capacity
190-200
Critical Fall Height
8'-0"



This equipment is designed for children
5-12
years old

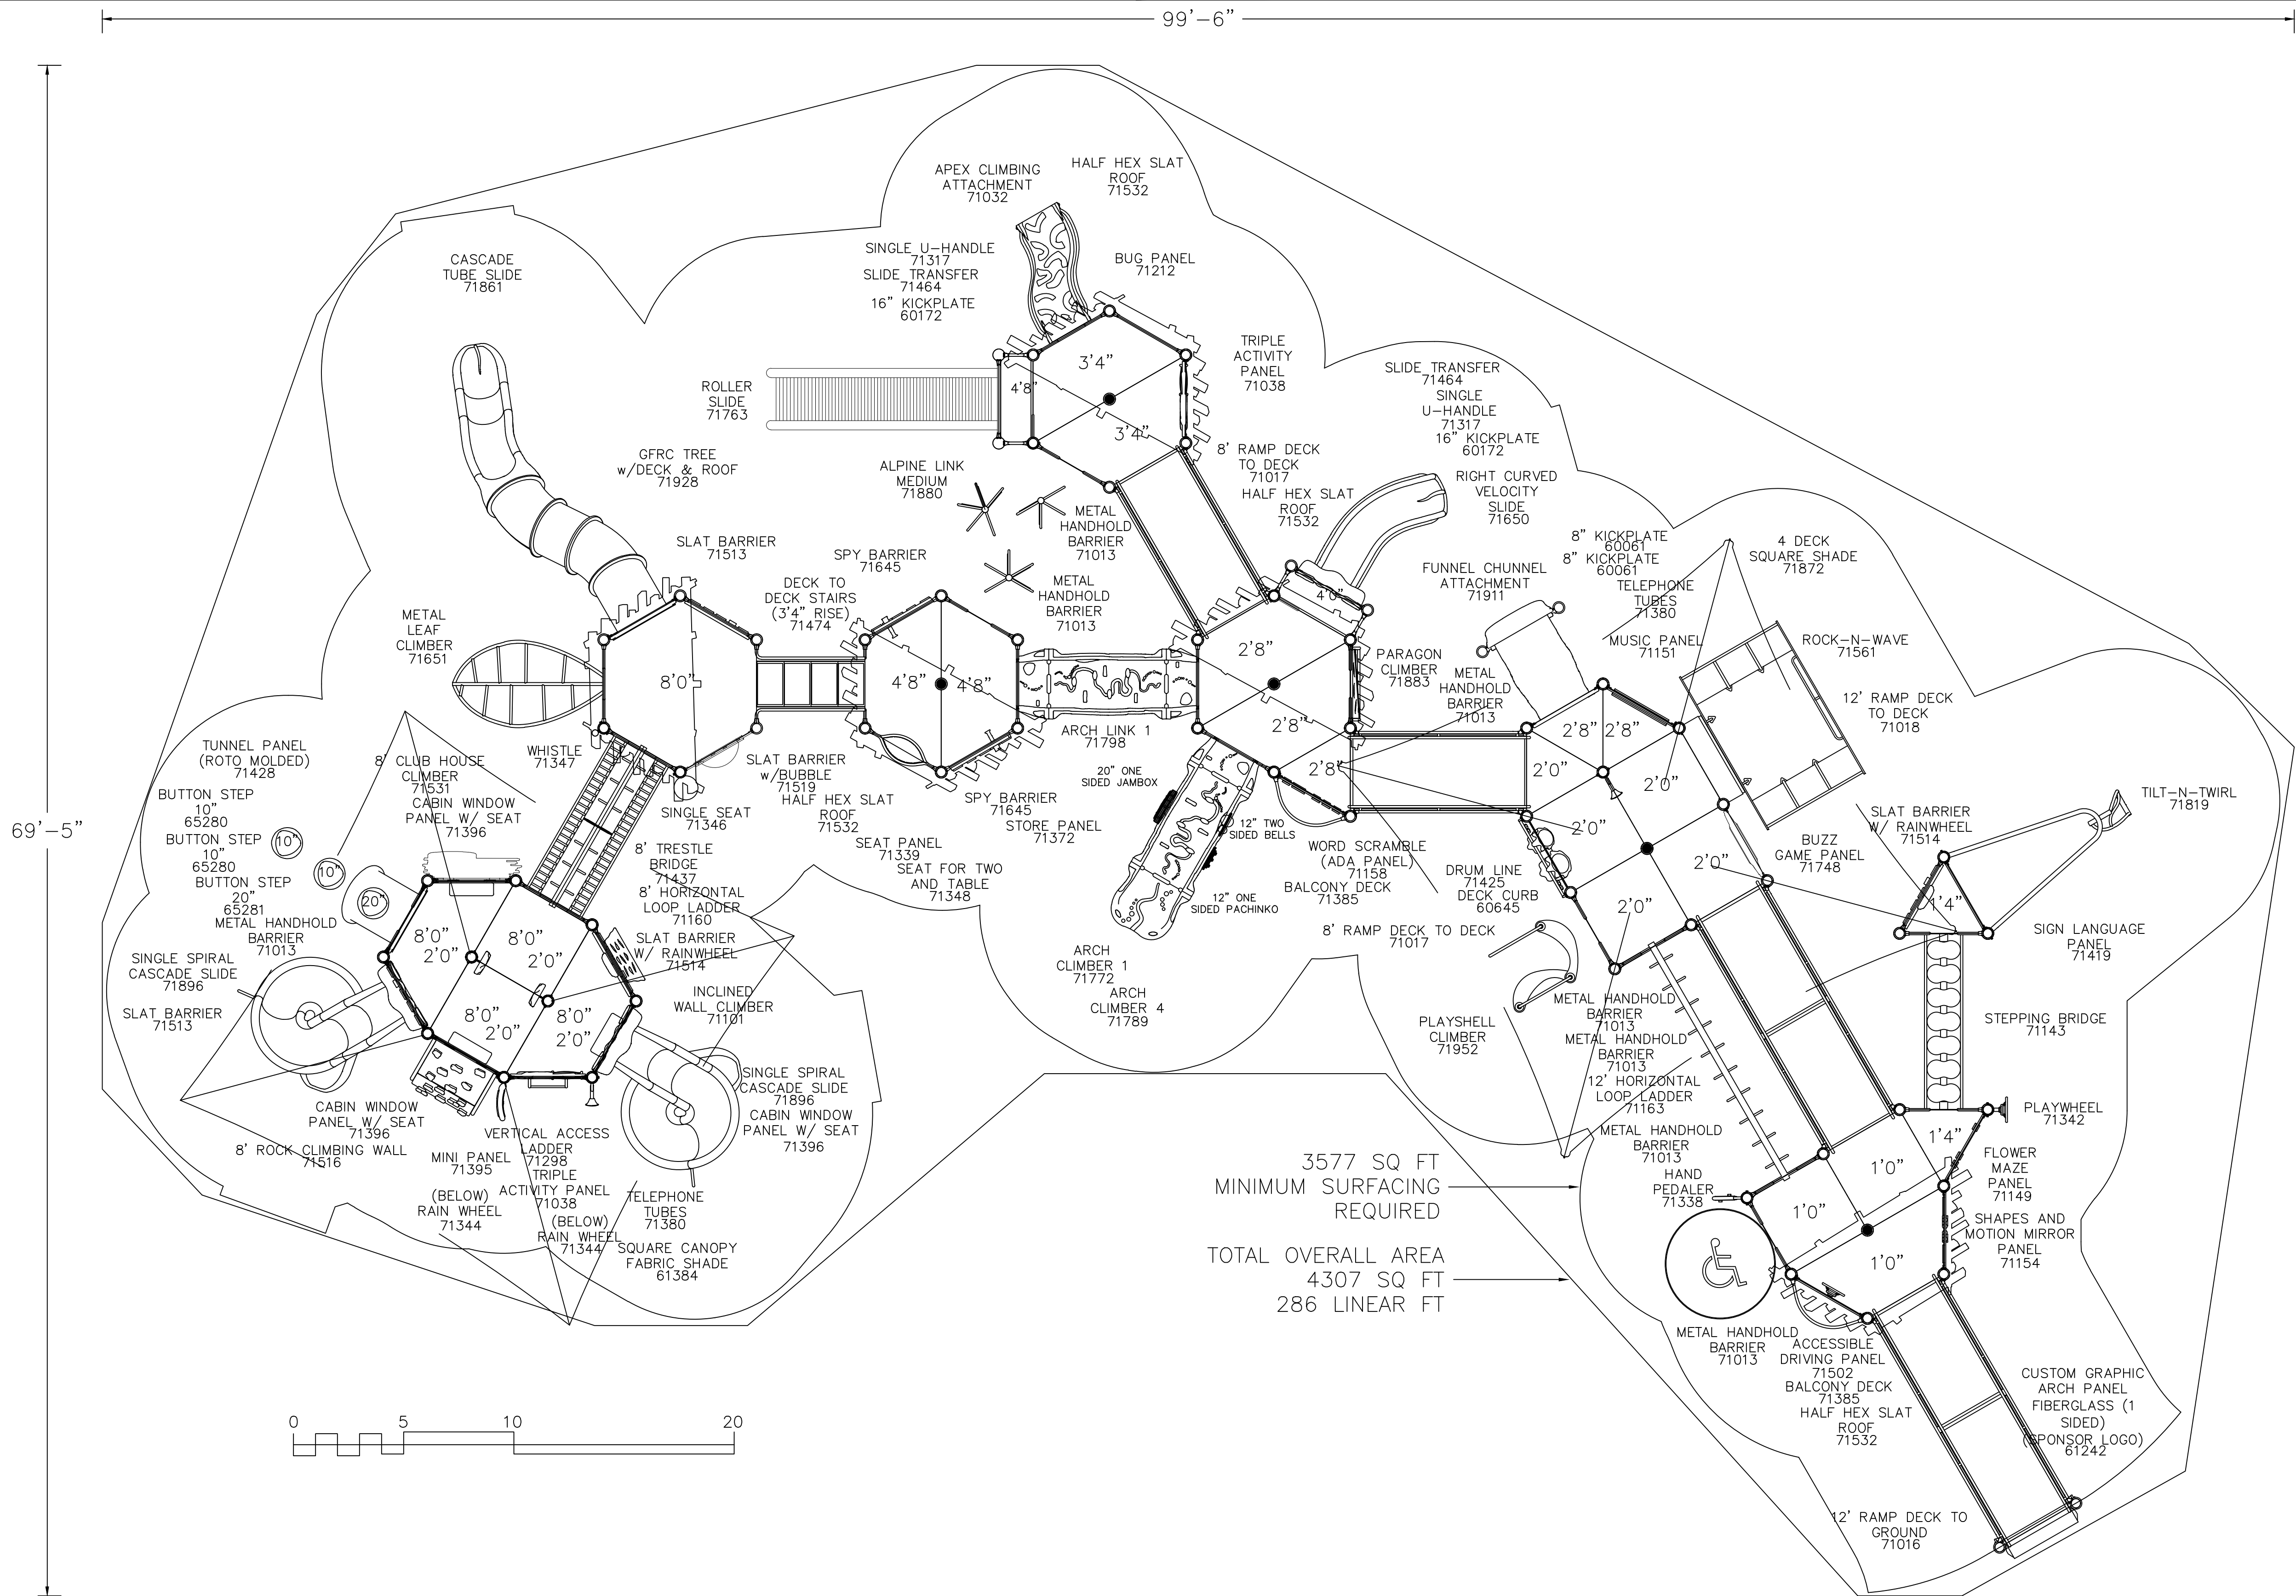

It is the manufacturer's opinion that the structure shown herein complies with current ada standards concerning accessibility if used with proper accessible surfacing and together with other necessary ground level play equipment.
Top View drawings and measurements are for overall site and structure appearance purposes. Top view should not be conceived as a construction detail; therefore, all measurements and slope requirements should be field verified prior to construction.
IMPORTANT: Never install play equipment over hard, unresilient surfaces such as asphalt, concrete, or compacted earth. It is the owner's responsibility to ensure the "minimum area required" contains an appropriate amount of resilient material to cushion accidental falls.