



Play and Park Structures

Minimum Area Required:
63'-7" x 78'-8"

Date:
12/22/2025
Quote Number
20-180938

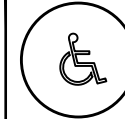

Total Play Components	24			
Elevated Play Components	14			<u>User Capacity</u>
Elevated Play Components Accessible by Ramp	0	Req.	0	180-190
Elevated Components Accessible by Transfer	12	Req.	7	<u>Critical Fall Height</u>
Accessible Ground Level Components Shown	10	Req.	5	10'-0"
Different Types of Ground Level Components	3	Req.	3	

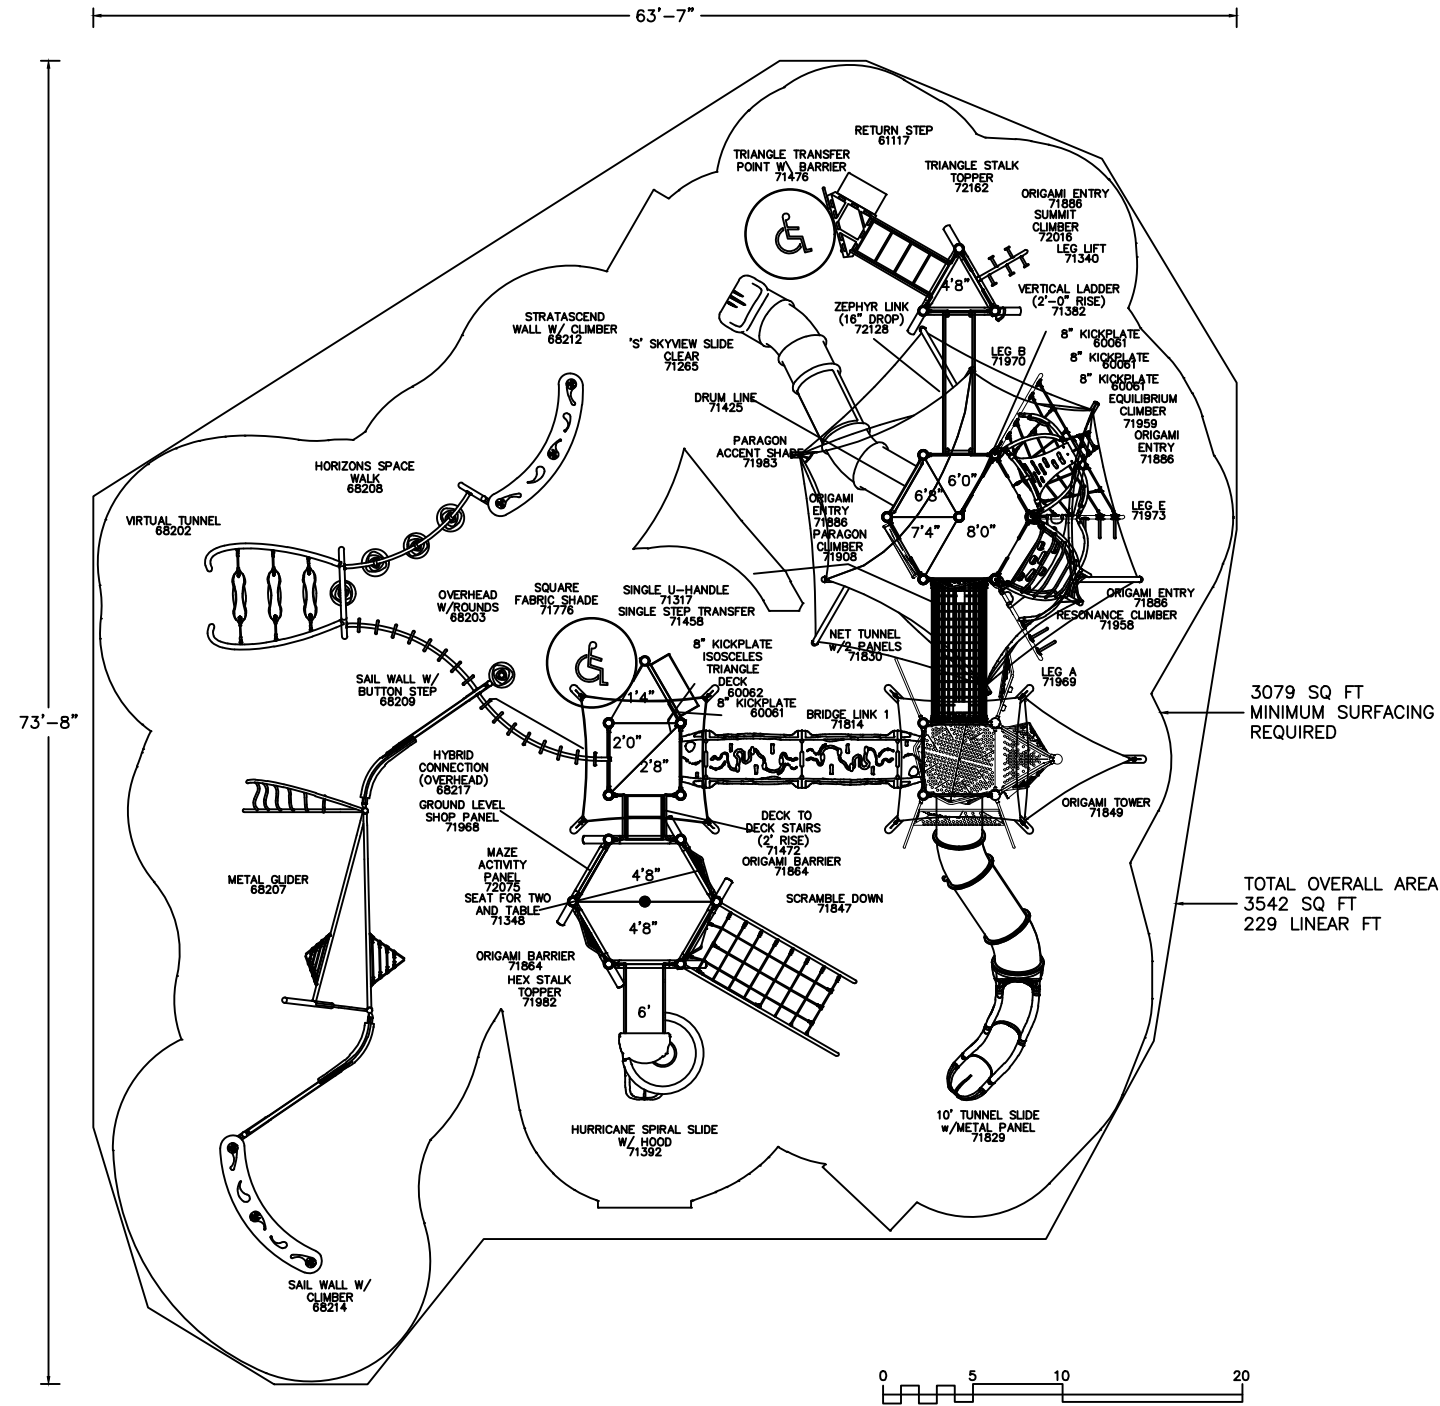

It is the manufacturer's opinion that the structure shown herein complies with current ADA standards concerning accessibility if used with proper accessible surfacing and together with other necessary ground level play equipment. Top View drawings and measurements are for overall site and structure appearance purposes. Top view should not be conceived as a construction detail; therefore, all measurements and slope requirements should be field verified prior to construction. **IMPORTANT:** Never install play equipment over hard, unresilient surfaces such as asphalt, concrete, or compacted earth. It is the owner's responsibility to ensure the "minimum area required" contains an appropriate amount of resilient material to cushion accidental falls.