

20-180957

Play and Park Structures



This play equipment is recommended for children ages:
5-12
Minimum Area Required:
74'-0" x 56'-7"

Scale: 1/8" = 1'-0"
This drawing can be scaled only when in an 11" x 17" format


Drawn By:
Date:
12/23/25
Quote Number:
20-180957

play&park structures
A PLAYCORE Company
544 Chestnut Street
Chattanooga, TN 37402
800-727-1907 / www.playandpark.com



Total Play Components	40
Elevated Play Components	16
Elevated Play Components Accessible by Ramp	14
Elevated Components Accessible by Transfer	16
Accessible Ground Level Components Shown	24
Different Types of Ground Level Components	5

Req.	8	User Capacity
Req.	8	140-150
Req.	0	Critical Fall Height
Req.	0	8'-0"

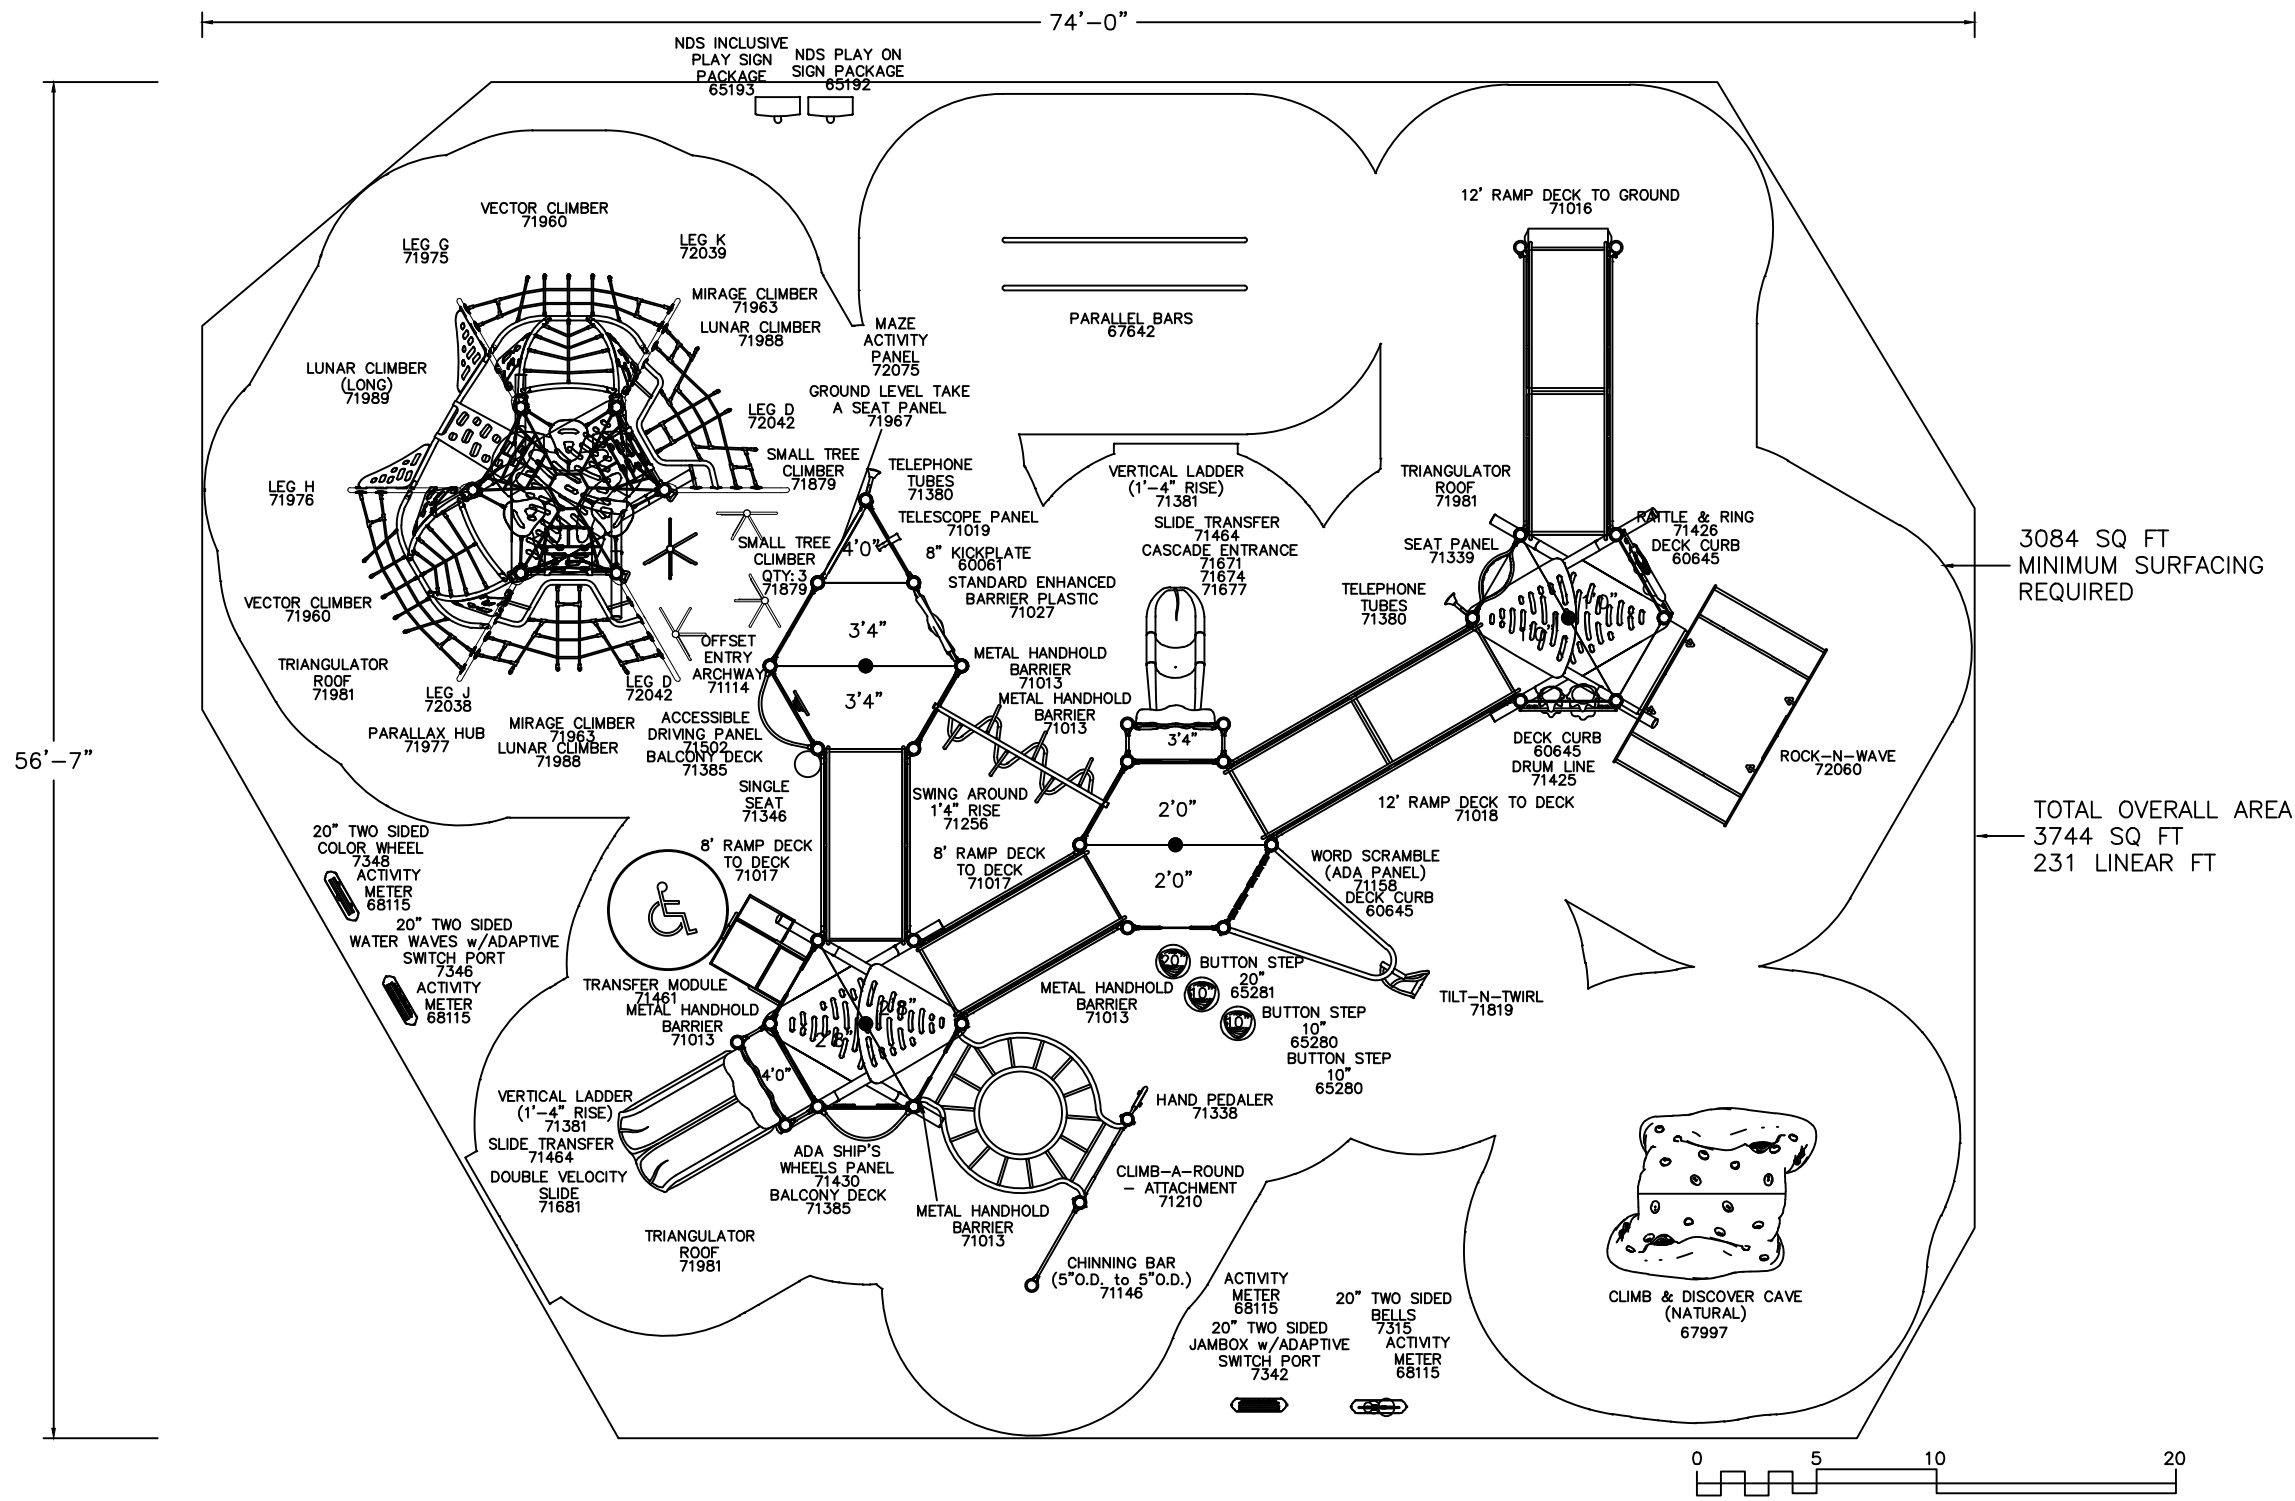

It is the manufacturer's opinion that the structure shown herein complies with current ada standards concerning accessibility if used with proper accessible surfacing and together with other necessary ground level play equipment.
IMPORTANT: Never install play equipment over hard, unresilient surfaces such as asphalt, concrete, or compacted earth. It is the owner's responsibility to ensure the "minimum area required" contains an appropriate amount of resilient material to cushion accidental falls.