


Play and Park Structures

Minimum Area Required:
68'-9" x 88'-8"

I	S	C
9	0	0
CERTIFIED		

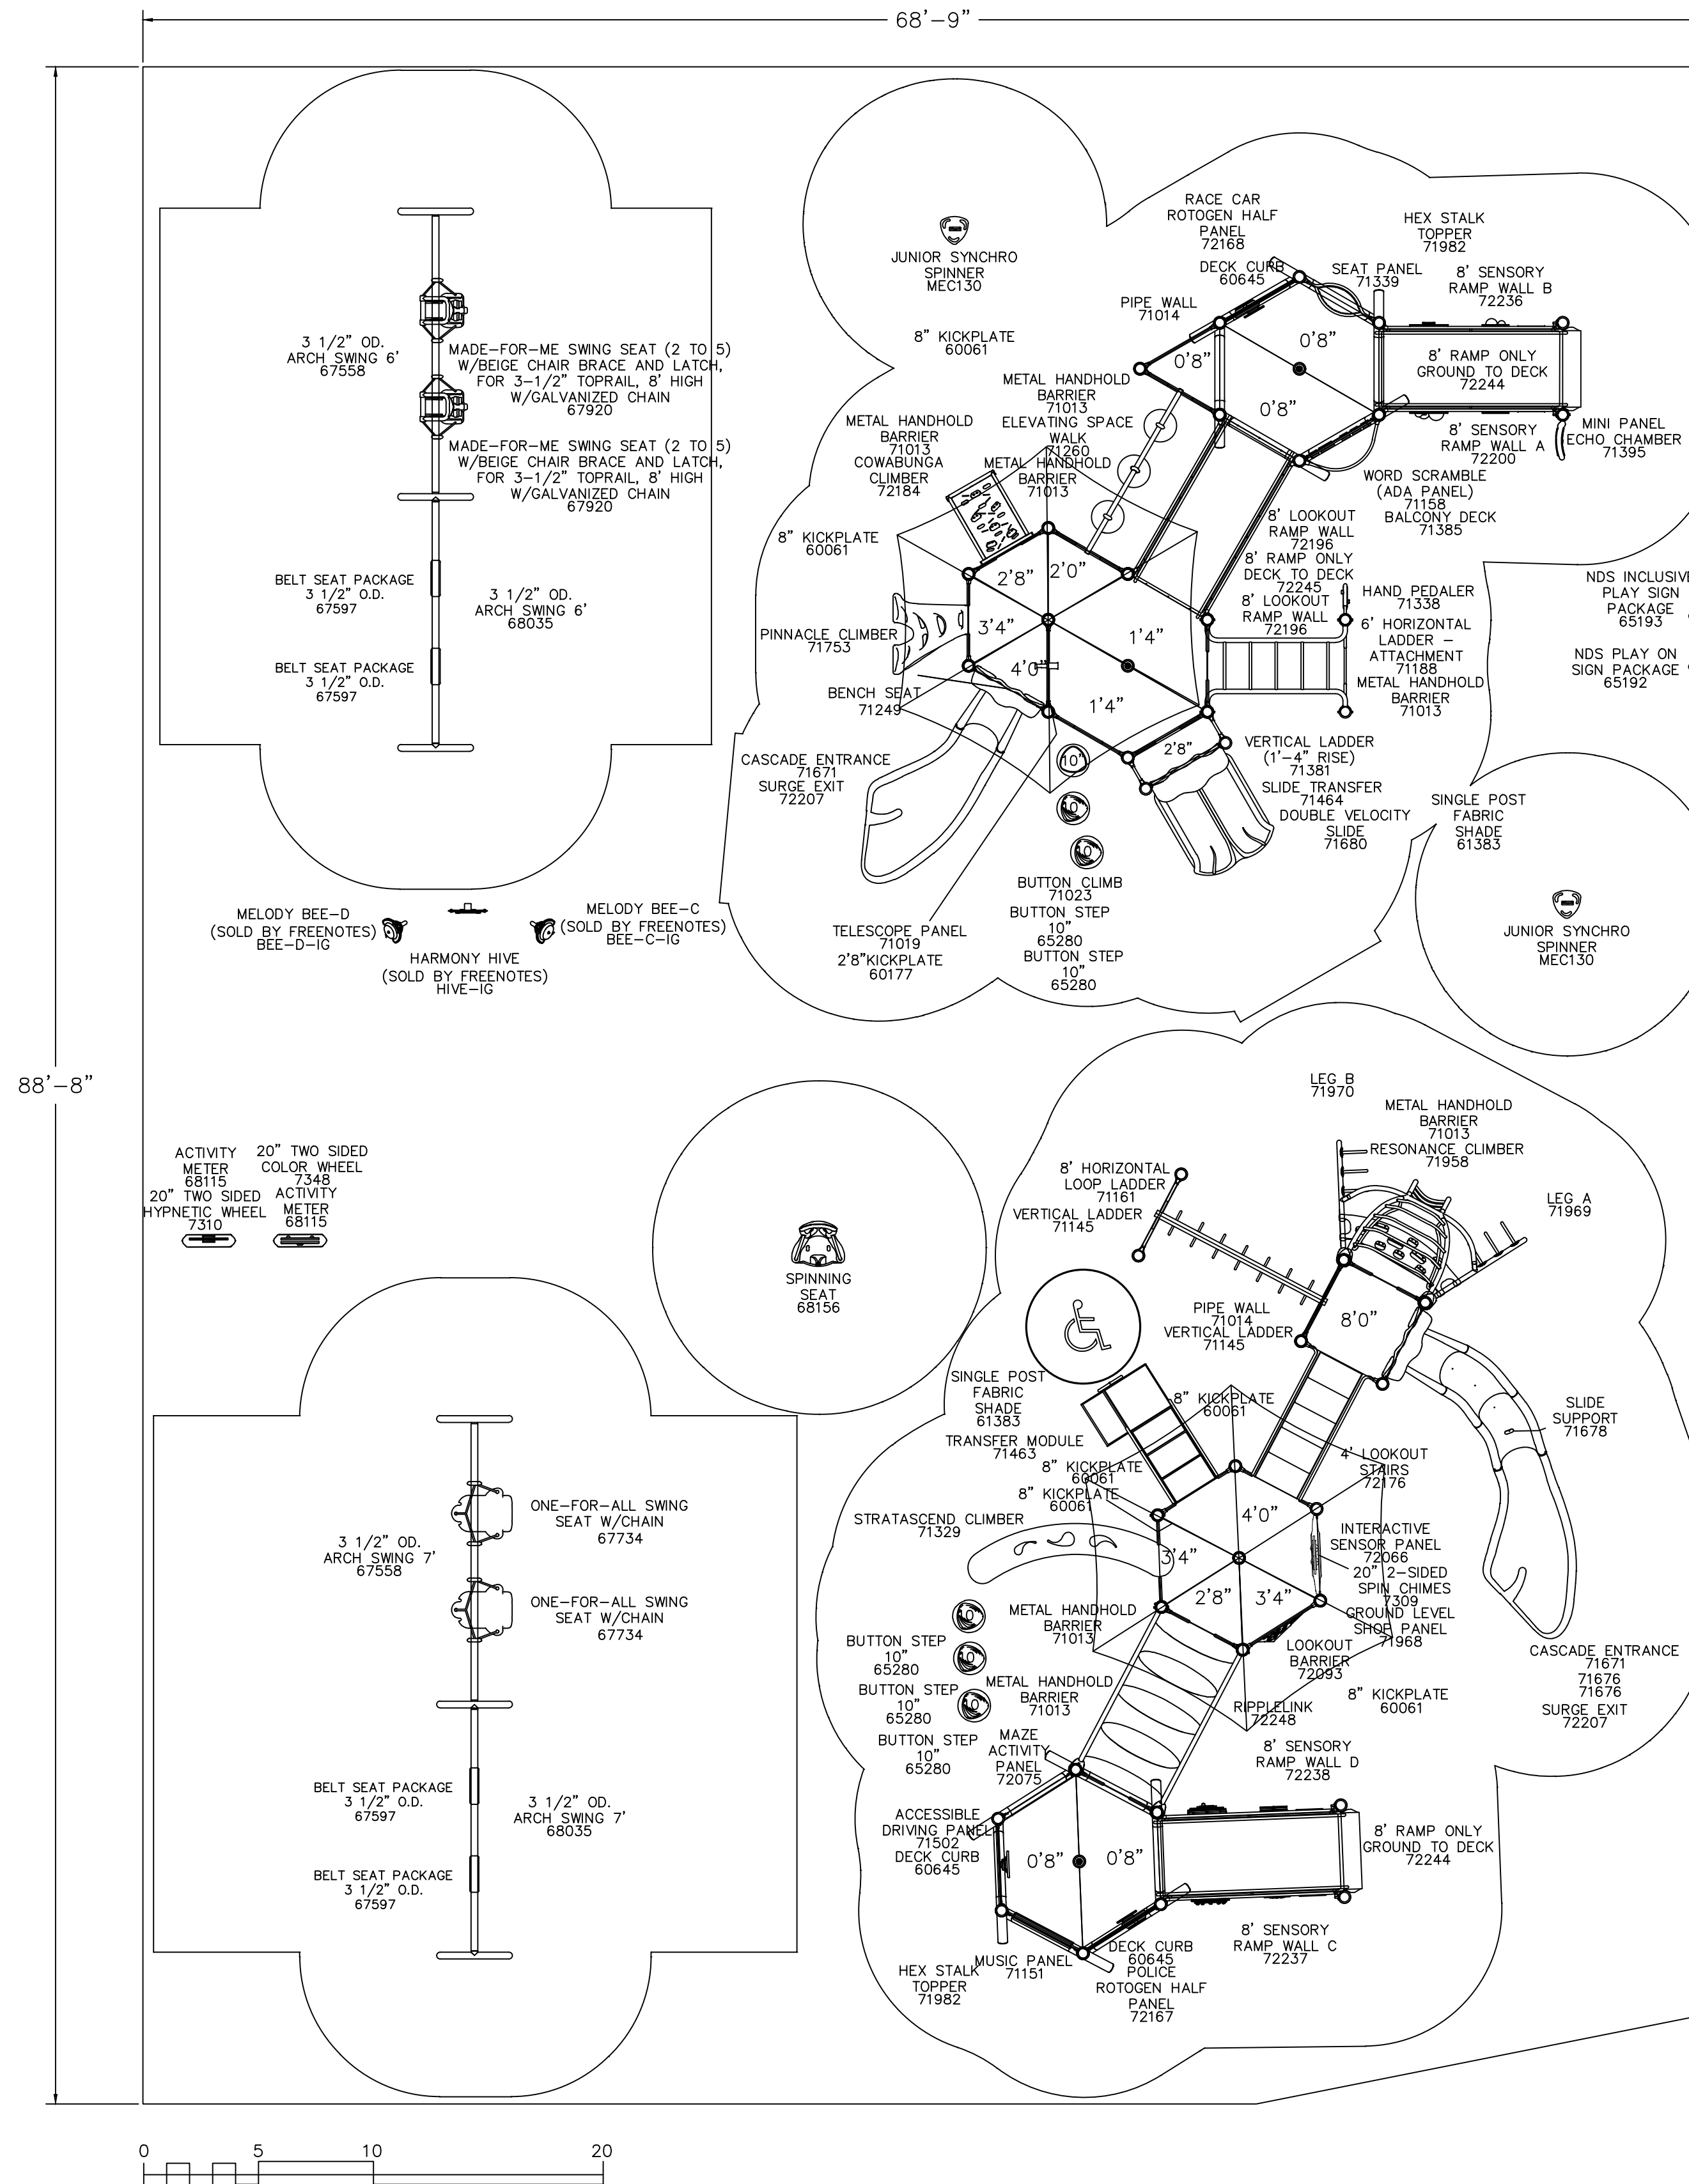

NDS PLAY ON
SIGN PACKAGE
65192

IMPORTANT: Never install play equipment over hard, unresilient surfaces such as asphalt, concrete, or compacted earth. It is the owner's responsibility to ensure the "minimum area required" contains an appropriate amount of resilient material to cushion accidental falls.