

20-180966

Play and Park Structures



This play equipment is recommended for children ages:
5-12
Minimum Area Required:
Per Area

Scale: 5/32" = 1'-0"
This drawing can be scaled only when in an 11" x 17" format

Drawn By:

Date:
12/23/25
Quote Number:
20-180966





A PLAYCORE Company

544 Chestnut Street
Chattanooga, TN 37402
800-727-1907 / www.playandpark.com



Total Play Components	15
Elevated Play Components	8
Elevated Play Components Accessible by Ramp	0
Elevated Components Accessible by Transfer	8
Accessible Ground Level Components Shown	7
Different Types of Ground Level Components	3

			User Capacity
			140-150
			Critical Fall Height
			8'-0"

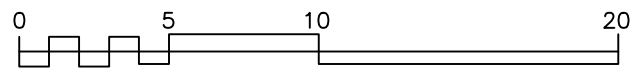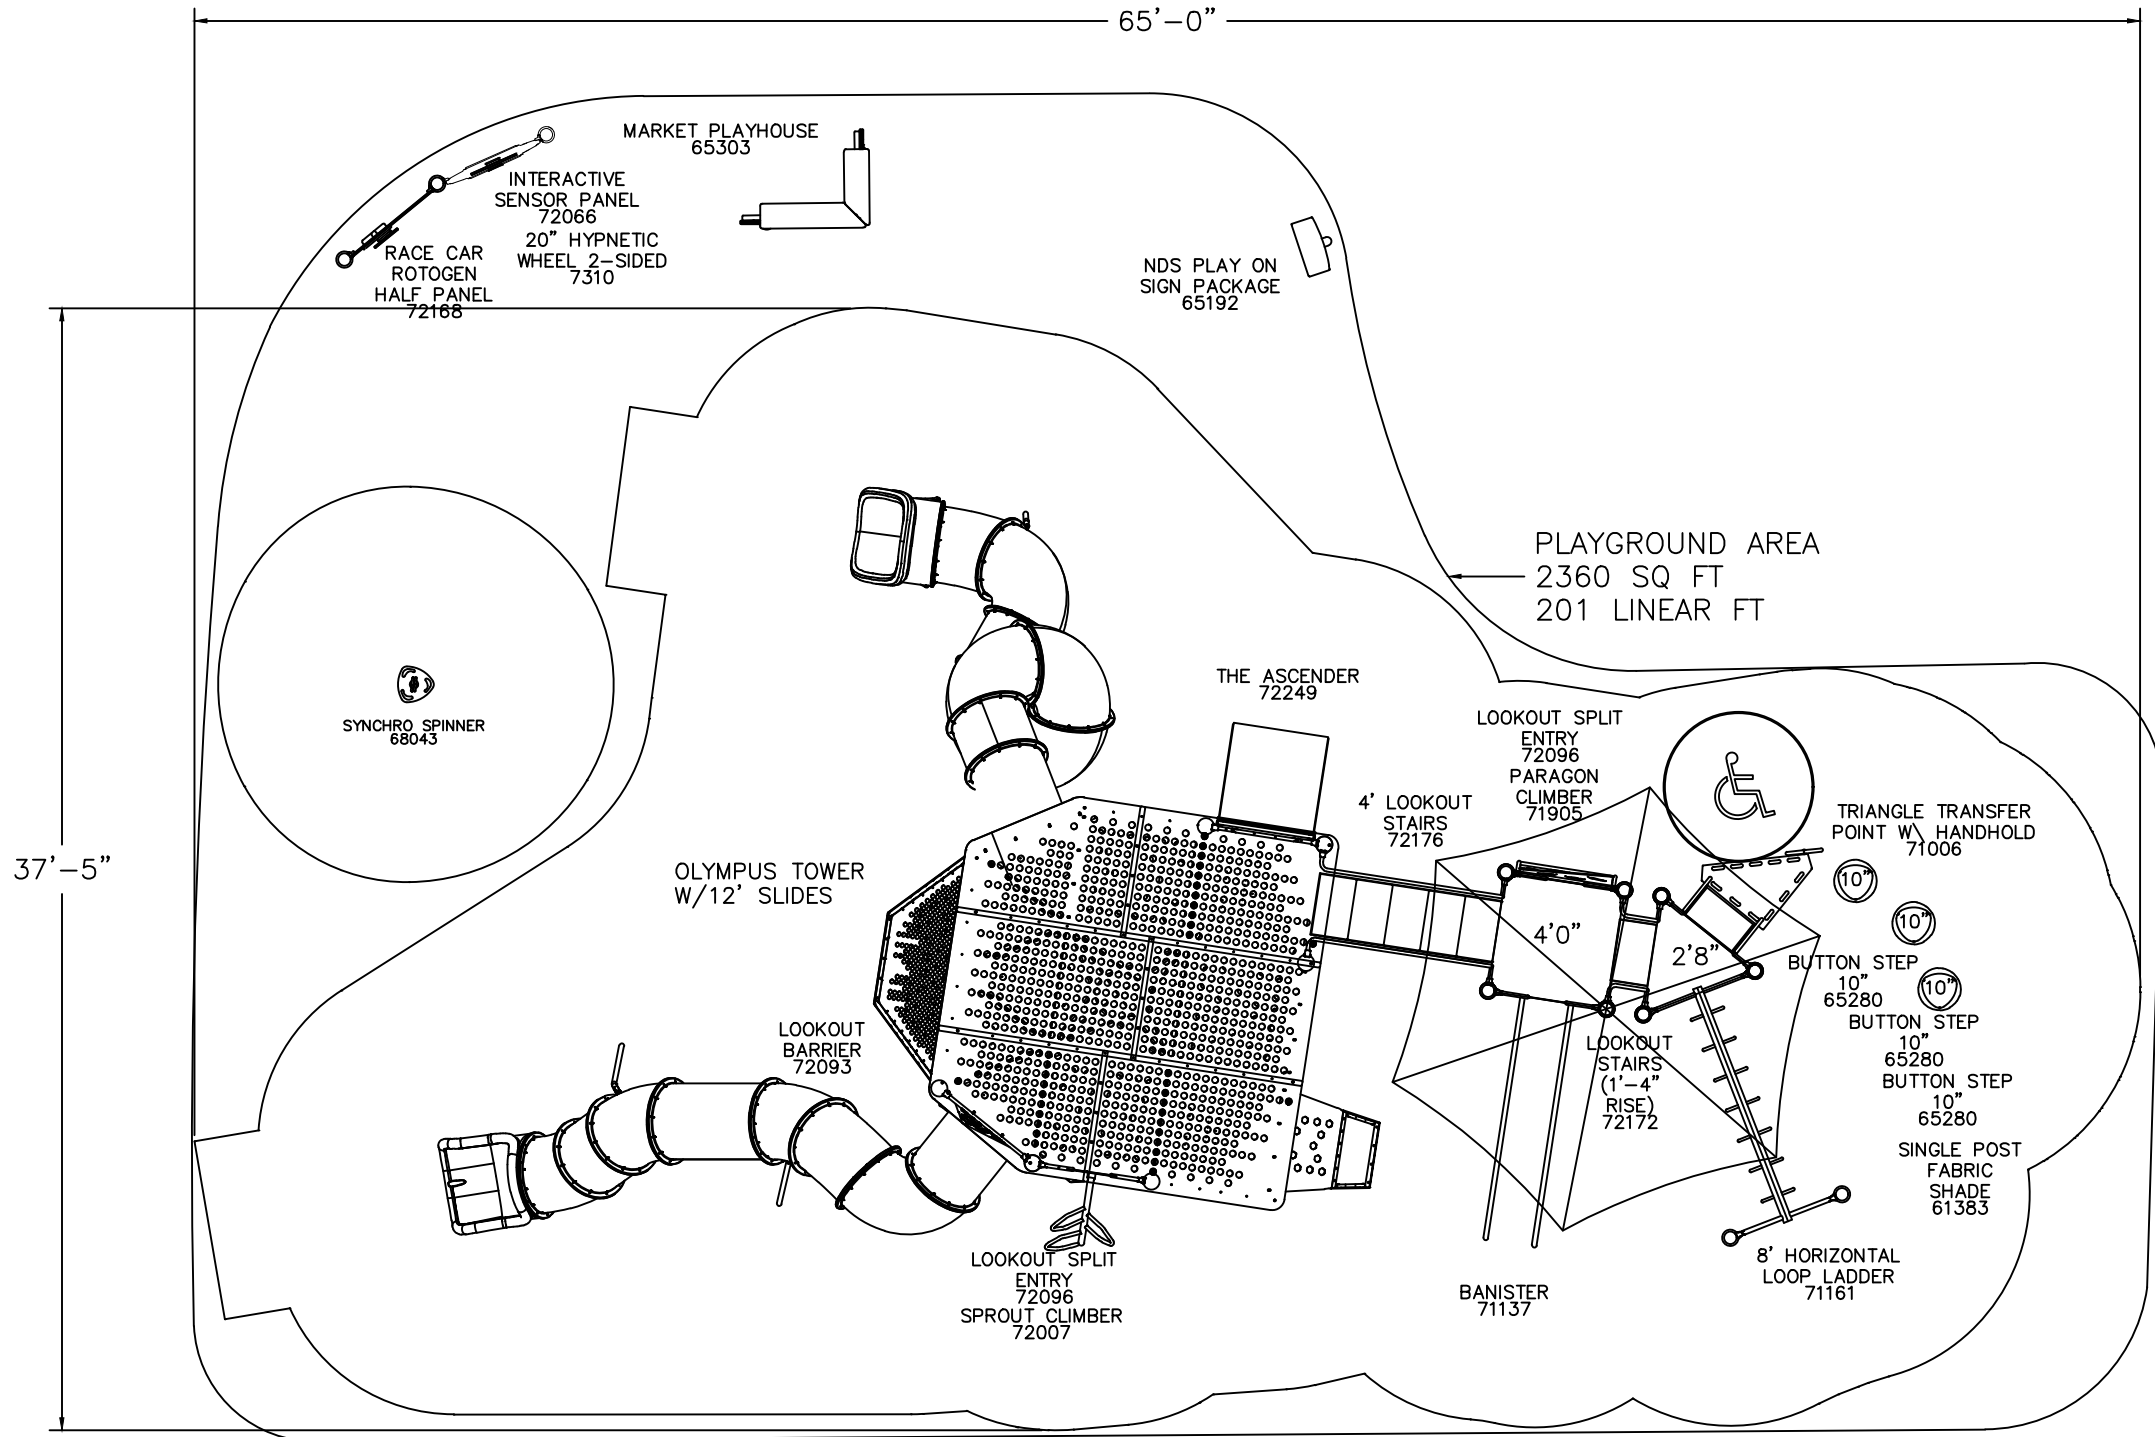

THE SITE DIMENSIONS WERE REFERENCED FROM SATELLITE IMAGING AND MUST BE VERIFIED FOR ACCURACY.

It is the manufacturer's opinion that the structure shown herein complies with current ada standards concerning accessibility if used with proper accessible surfacing and together with other necessary ground level play equipment. Top View drawings and measurements are for overall site and structure appearance purposes. Top view should not be conceived as a construction detail; therefore, all measurements and slope requirements should be field verified prior to construction. **IMPORTANT:** Never install play equipment over hard, unresilient surfaces such as asphalt, concrete, or compacted earth. It is the owner's responsibility to ensure the "minimum area required" contains an appropriate amount of resilient material to cushion accidental falls.