

10-118803

Play and Park Structures

This play equipment is recommended for children ages: 5-12

Minimum Area Required: 57'-7" x 33'-8"

Scale: 3/16" = 1'-0"
This drawing can be scaled only when in an 11" x 17" format


Drawn By: Chris Yates
Date: 8/2/18
Quote Number: 10-118803

play&park structures

A PLAYCORE Company
544 Chestnut Street
Chattanooga, TN 37402
800-727-1907 / www.playandpark.com

User Capacity: 50-60
Critical Fall Height: 8'-0"

ISO 9001 CERTIFIED

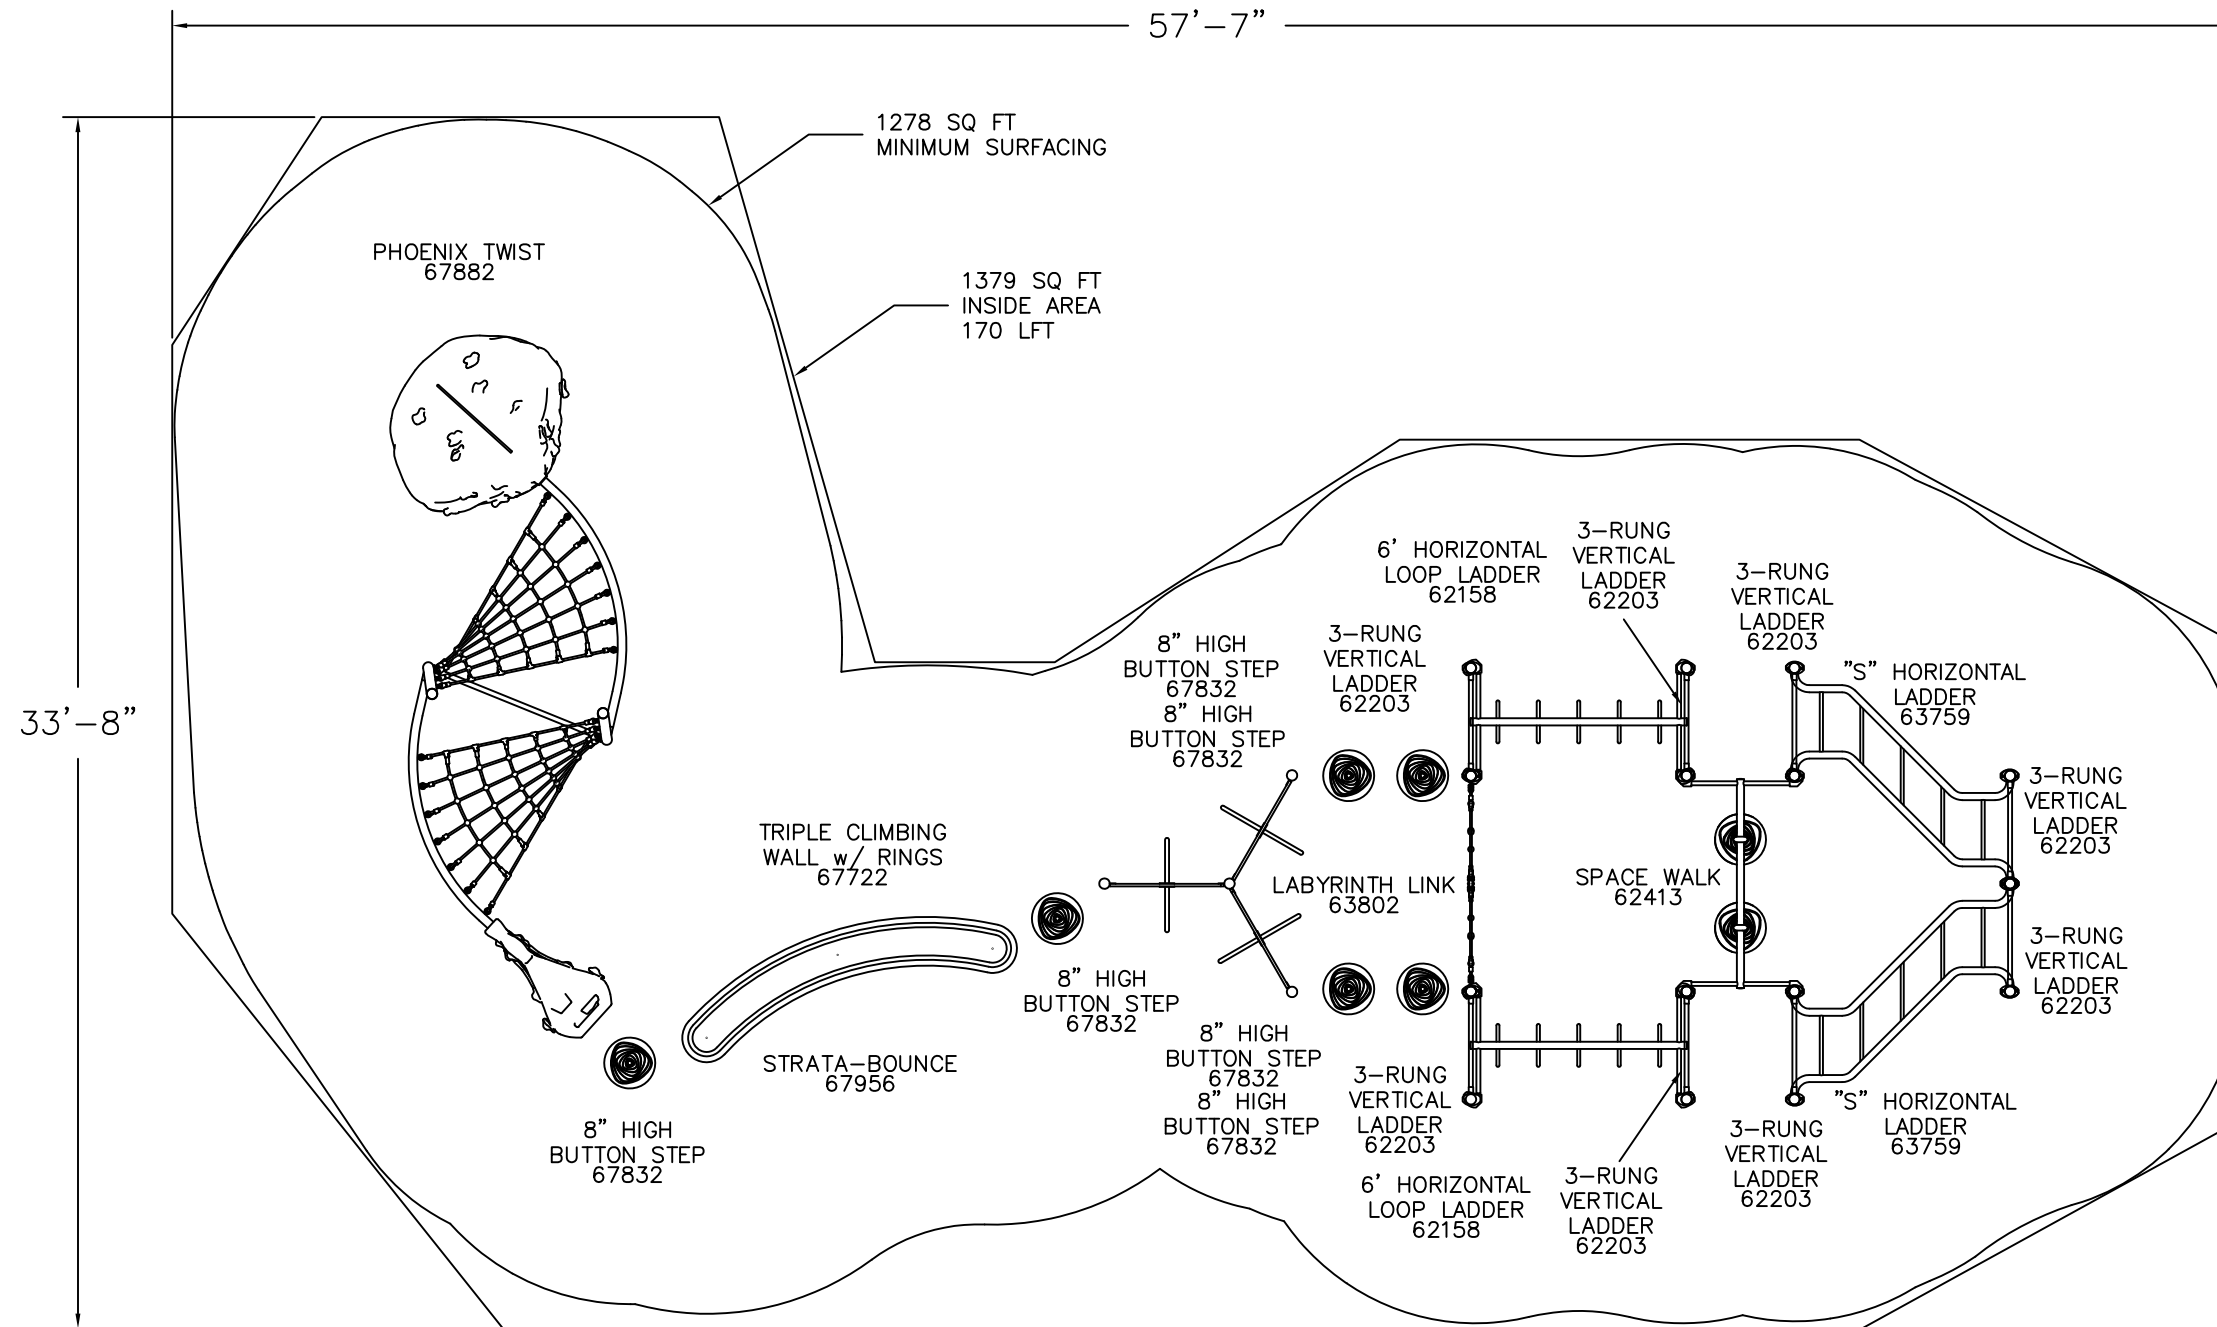

IMPORTANT: Never install play equipment over hard, unresilient surfaces such as asphalt, concrete, or compacted earth. It is the owner's responsibility to ensure the "minimum area required" contains an appropriate amount of resilient material to cushion accidental falls.