

10-118839

Play and Park Structures

This play equipment is recommended for children ages: 5-12

Minimum Area Required: 38'-8" x 36'-8"

Scale: 3/16" = 1'-0"
This drawing can be scaled only when in an 11" x 17" format

Drawn By:

Date: 8/2/18

Quote Number: 10-118839

play&park structures

A PLAYCORE Company
544 Chestnut Street
Chattanooga, TN 37402
800-727-1907 / www.playandpark.com

User Capacity


35-45

Critical Fall Height

8'-0"

ISO
9001
CERTIFIED

DURAMAX
PLAY SYSTEMS

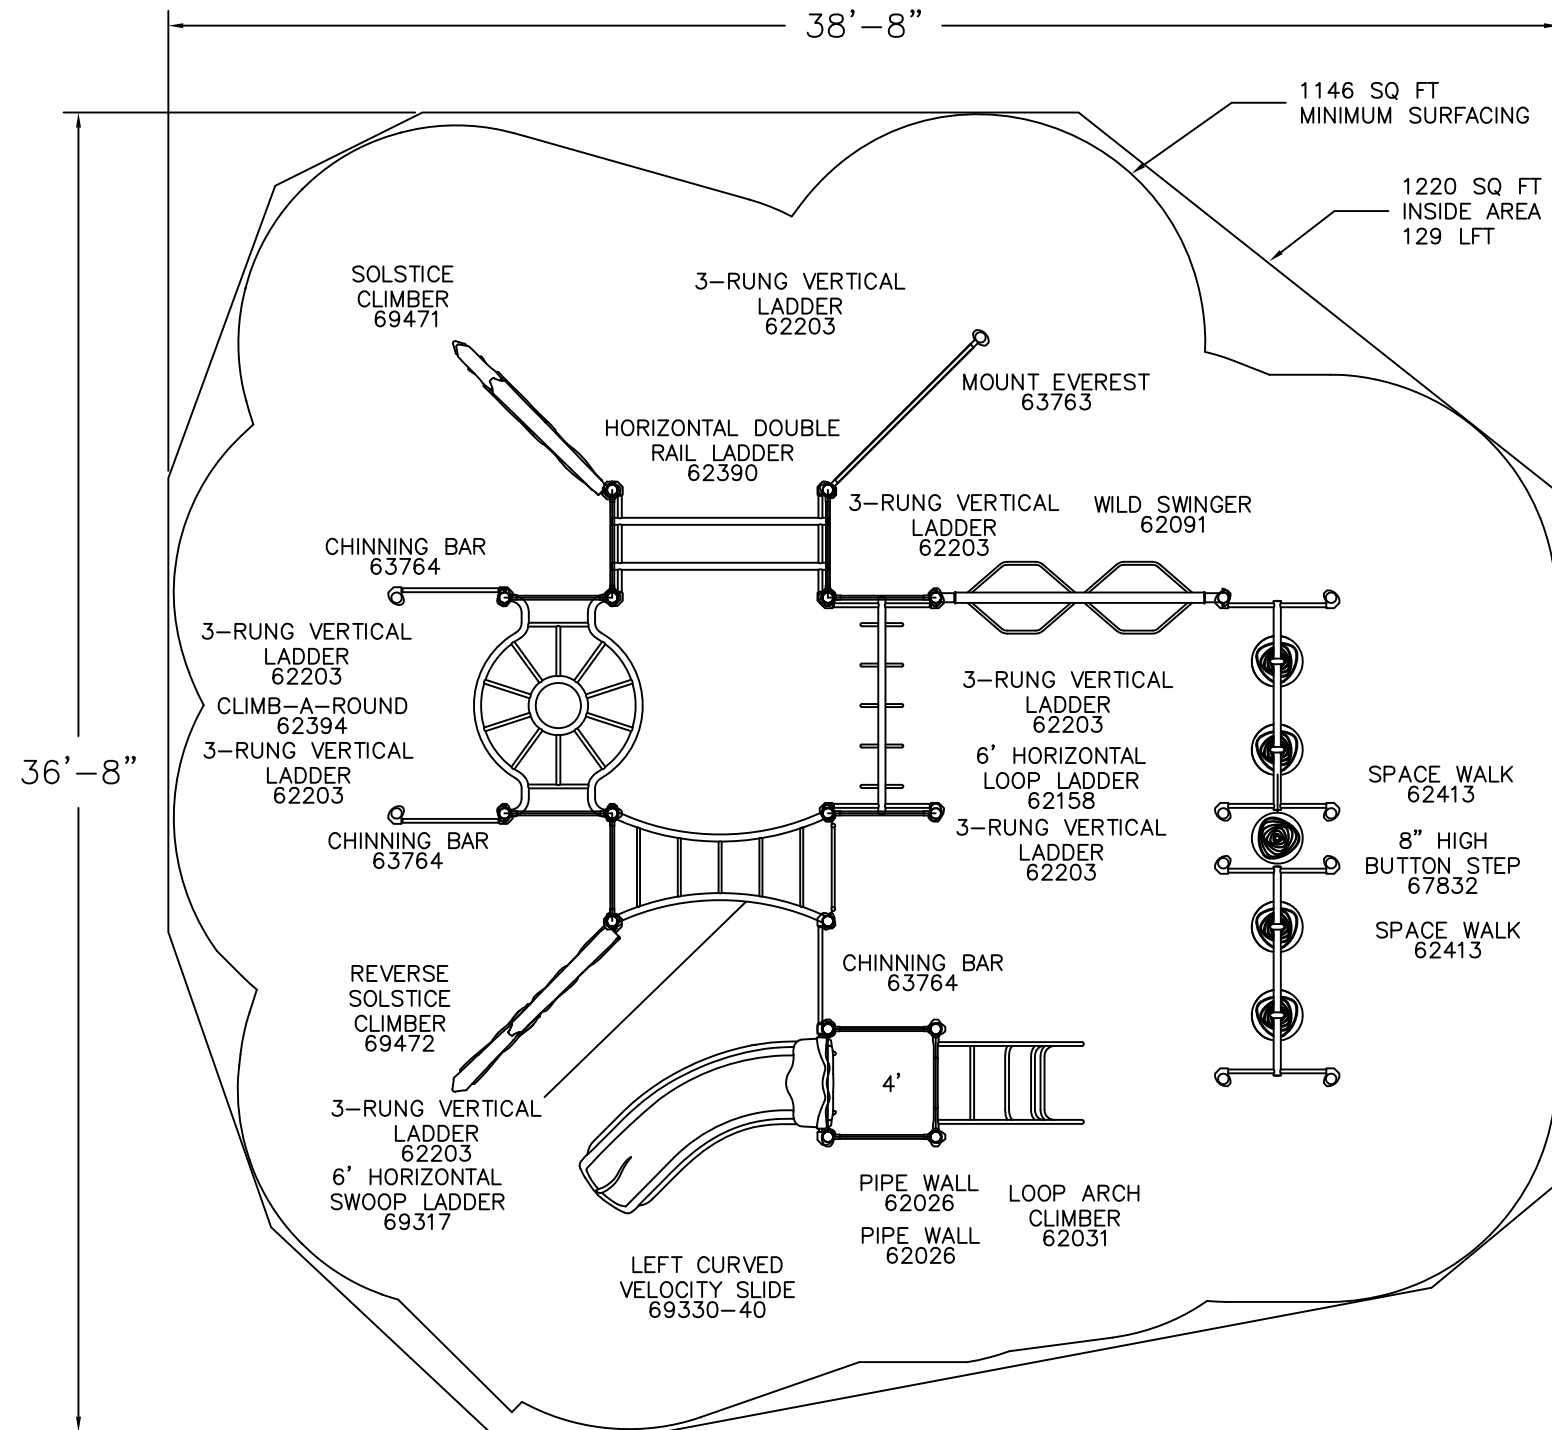

IMPORTANT: Never install play equipment over hard, unresilient surfaces such as asphalt, concrete, or compacted earth. It is the owner's responsibility to ensure the "minimum area required" contains an appropriate amount of resilient material to cushion accidental falls.